



NW04-102-FF NW04-102-FF
GEA GIA
1004.42 776.77

NOT PROTECTIVELY MARKED

Place Partnership Limited
2 Kings Court Business Park
Charles Hastings Way
Worcester
WR5 1JR

Client PPL

Job Title BEDWORTH'S
HIGH STREET
CV12 8NH

Dwg Title FIRST FLOOR
GENERAL ARRANGEMENT
EXISTING.

Date 01-08-10 Drawn By HFF


Scale 1:200 @ A3

Job N° PPL/11/04

Dwg N° S-102 Revision

STATUS - EXISTING

Legal Notice - This drawing is the property of Place Partnership & West Mercia Police. Copyright is reserved by them and the drawing is based on the conditions that it is not copied, altered, or used in any way without the consent in writing of the copyright owner. Place Partnership & West Mercia Police accept no liability for any errors or omissions. The drawing is to be used in conjunction with the specifications when building.

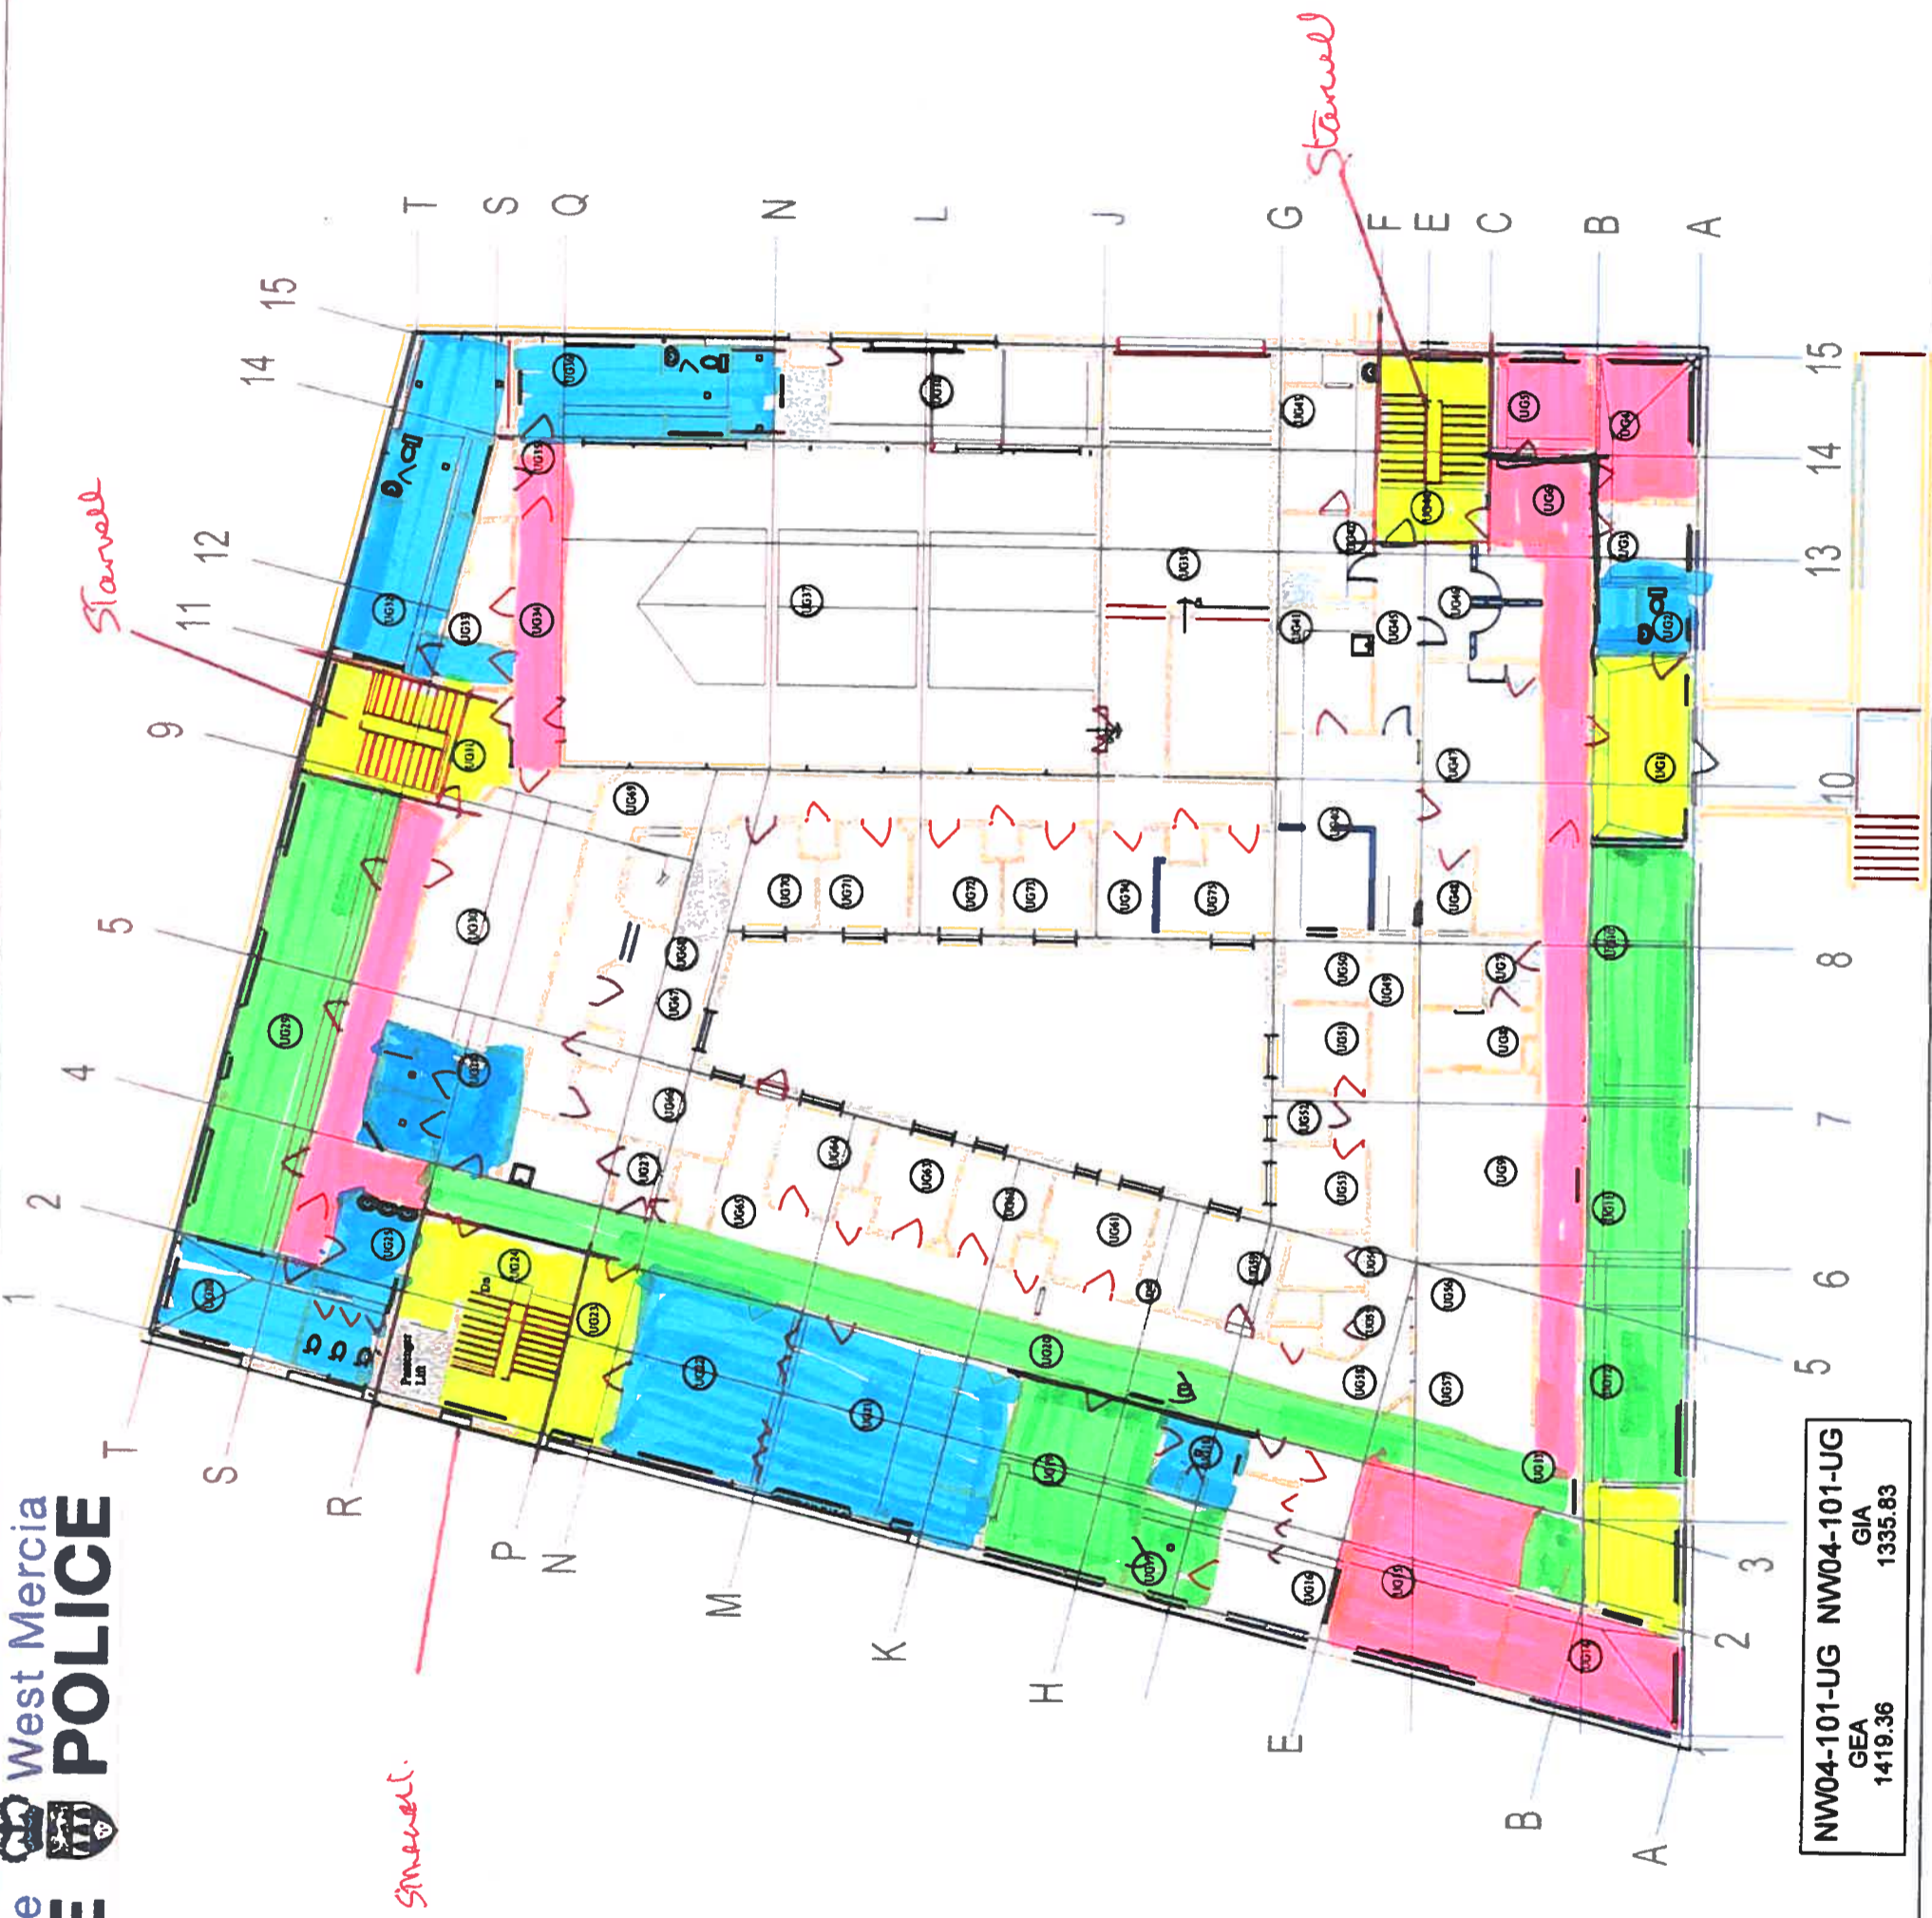

NOT PROTECTIVELY MARKED

Place Partnership Limited
2 Kings Court Business Park
Charles Hastings Way
Worcester
WR5 1JR

Client PPL
Job Title REDWORTHIPS
HIGH STREET
CV12 8NH

Drg Title UPPER GROUND
GENERAL ARRANGEMENTS
EXISTING

Date 01.09.14
Scale 1:200
Job N° PPL NW-04
Drng N° S-101
Revision

Drawn By
Drawn By
Drawn By

NW04-101-JG NW04-101-JG
GEA GEA
1419.36 1335.83

STATUS - EXISTING



Rev	Date	Comments	Prepared
NOT PROTECTIVELY MARKED			
Place Partnership Limited 2 Kings Court Business Park Charles Hastings Way Worcester WR5 1JR			
Client	PPL		
Job Title	BEDWORTH P S HIGH STREET CV12 8NH		
Drwg Title	LOWER GROUND GENERAL ARRANGEMENT EXISTING		
Date	01 09 15	Drawn By	RCP
Scale	1:700 @ A3	Job N°	PPL-NW-04
Drwg N°	S-100	Revision	
STATUS - EXISTING			

HIGH STAIRS SIDE/FLOORS

NW04-100-LG	NW04-100-LG
GEA	GIA
1480.76	1415.04